


STEEL PLATE MECHANICALLY FIXED TO ONE SIDE OF JOINT

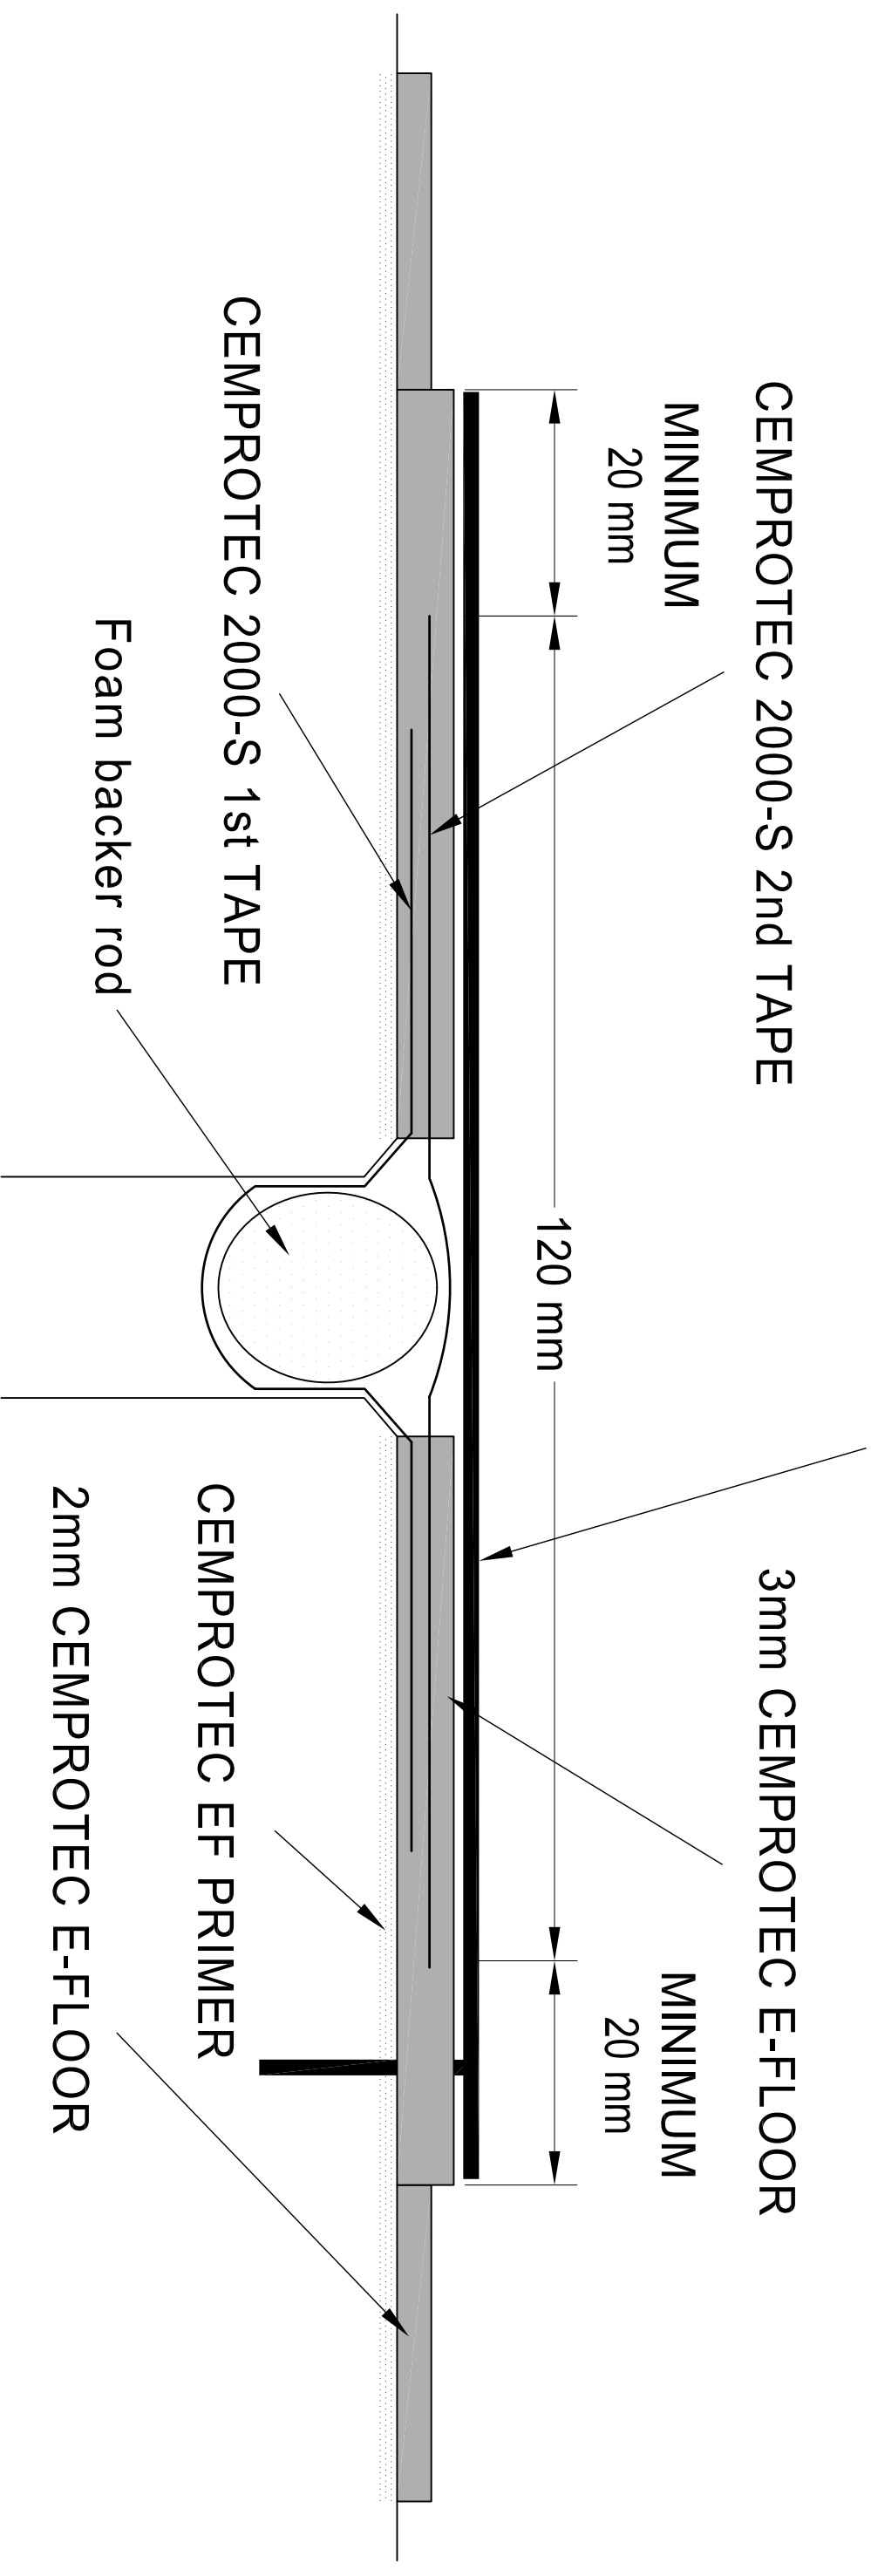

EXPANSION JOINT DETAIL
CAR PARK